



NOT FOR CONSTRUCTION. ALL MEASUREMENTS MUST BE VERIFIED IN THE FIELD

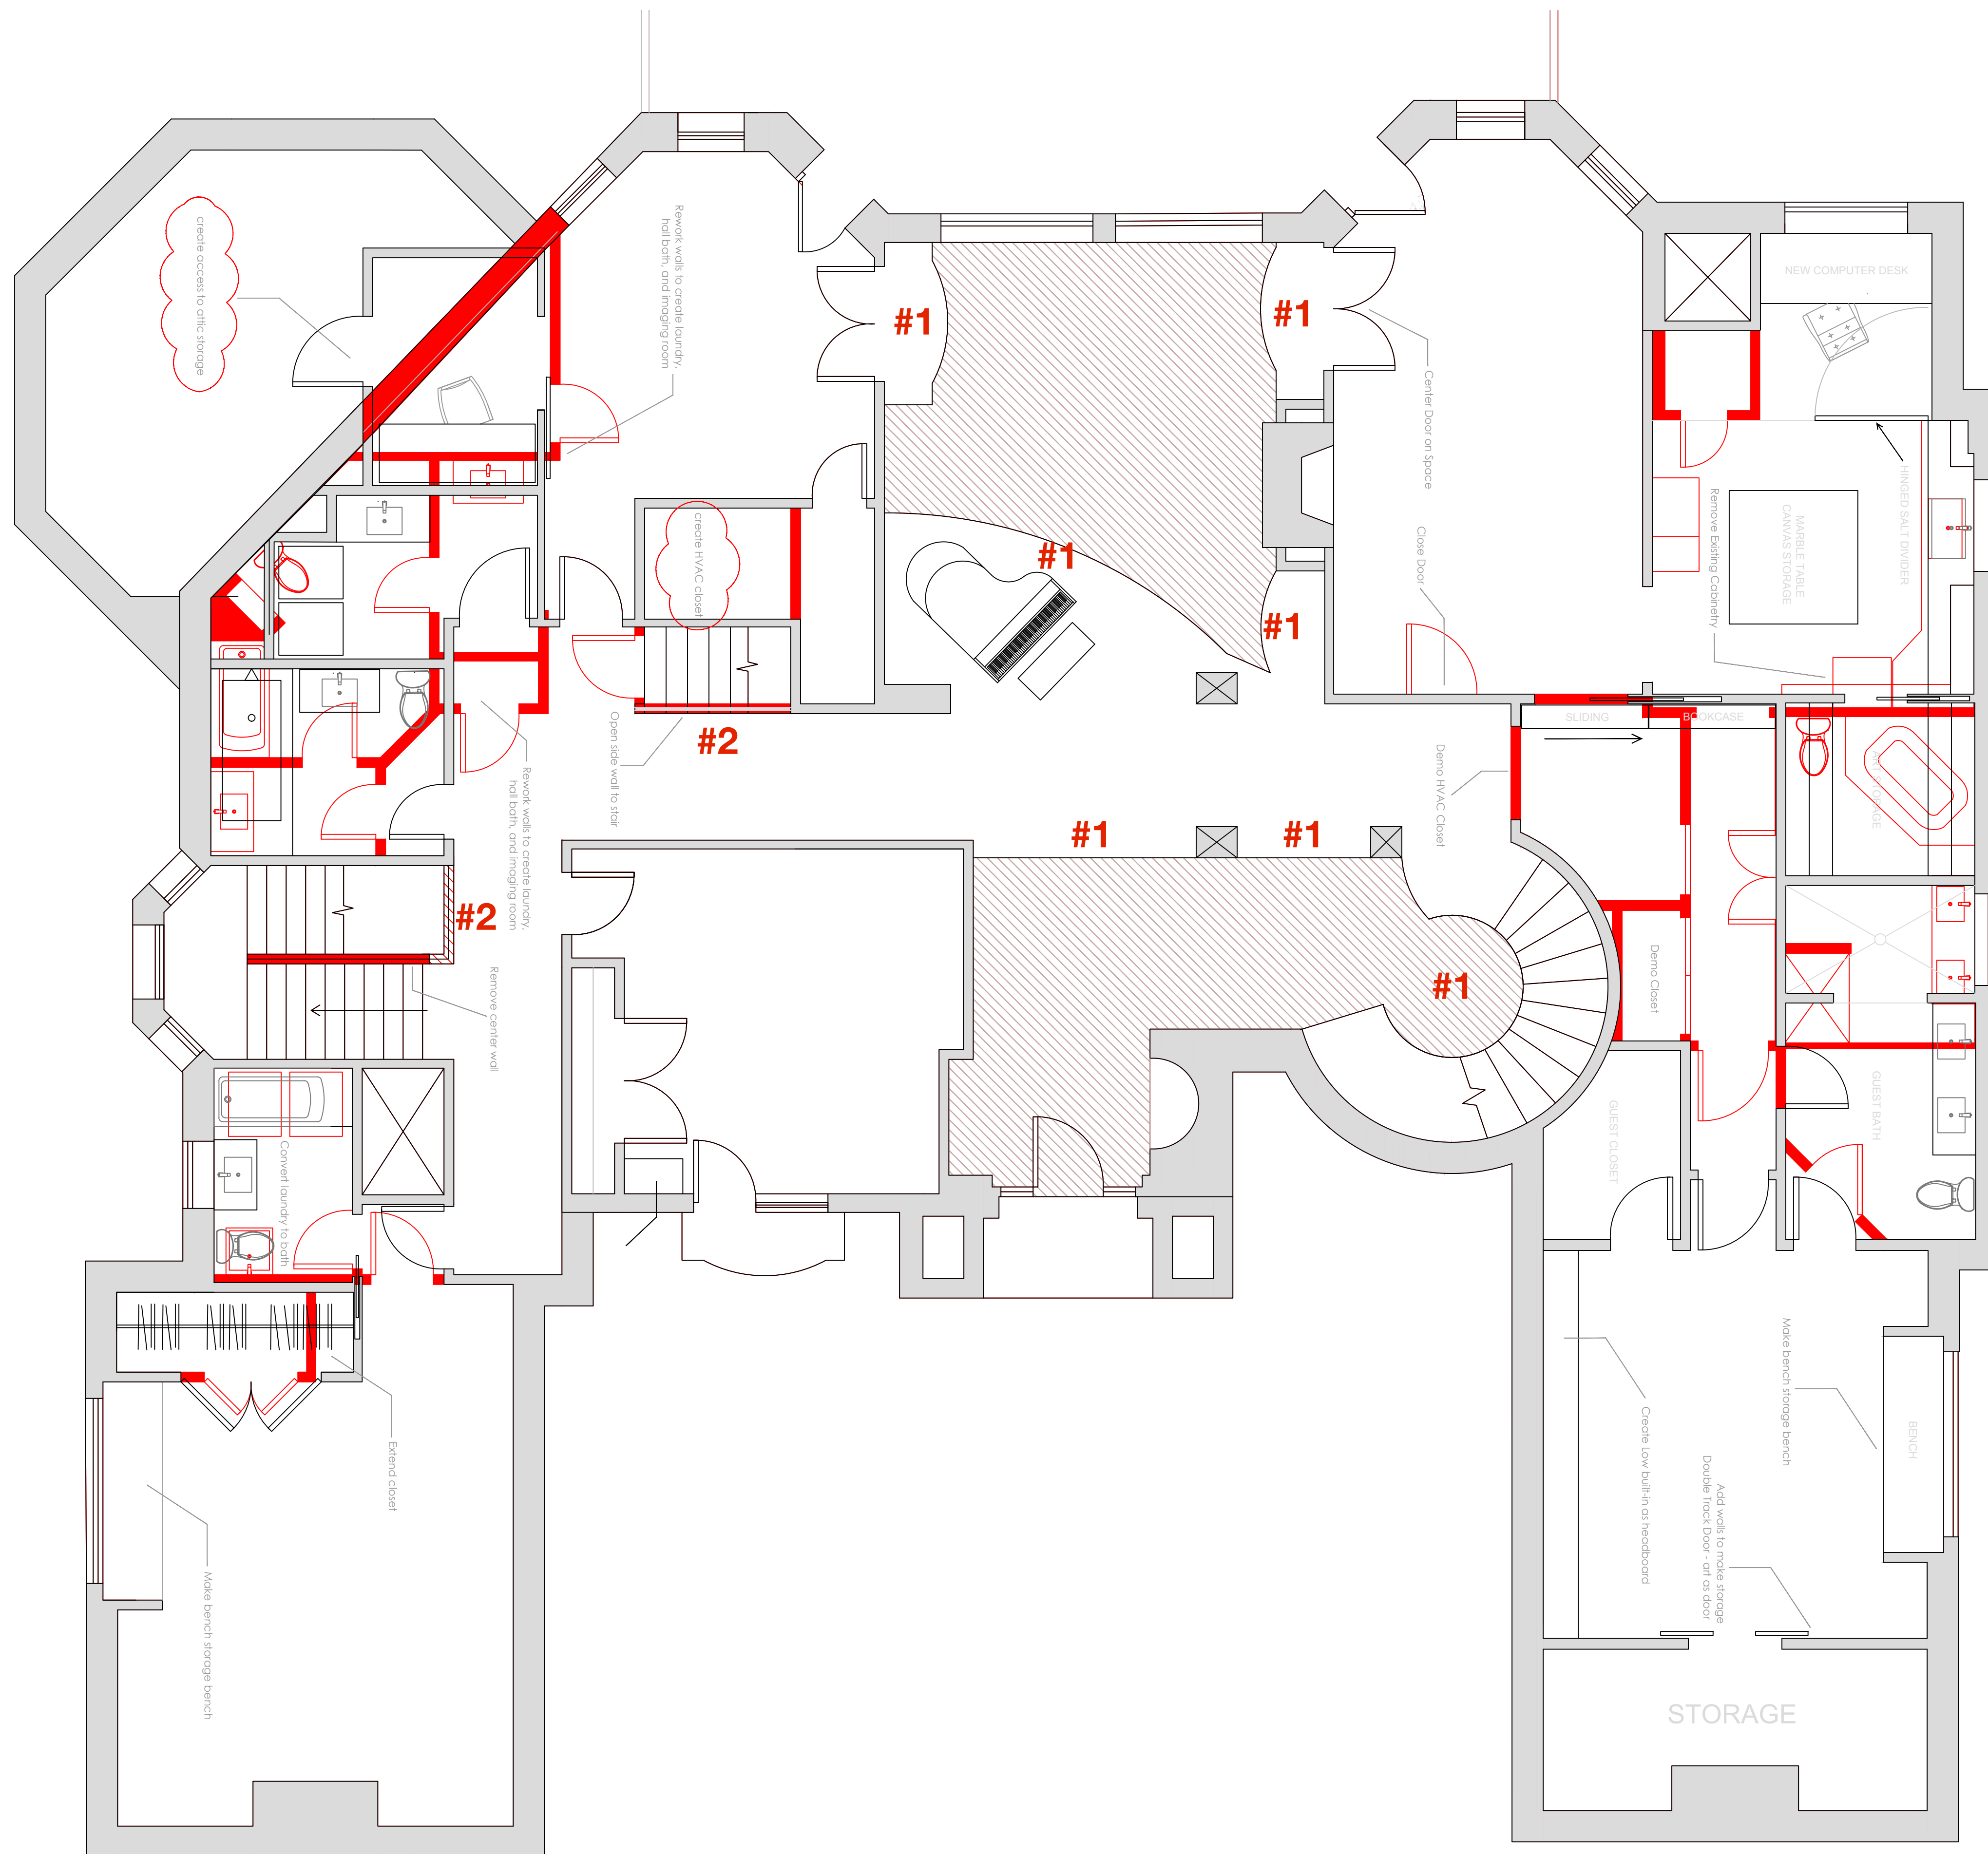

NOT FOR CONSTRUCTION. ALL MEASUREMENTS MUST BE VERIFIED IN THE FIELD

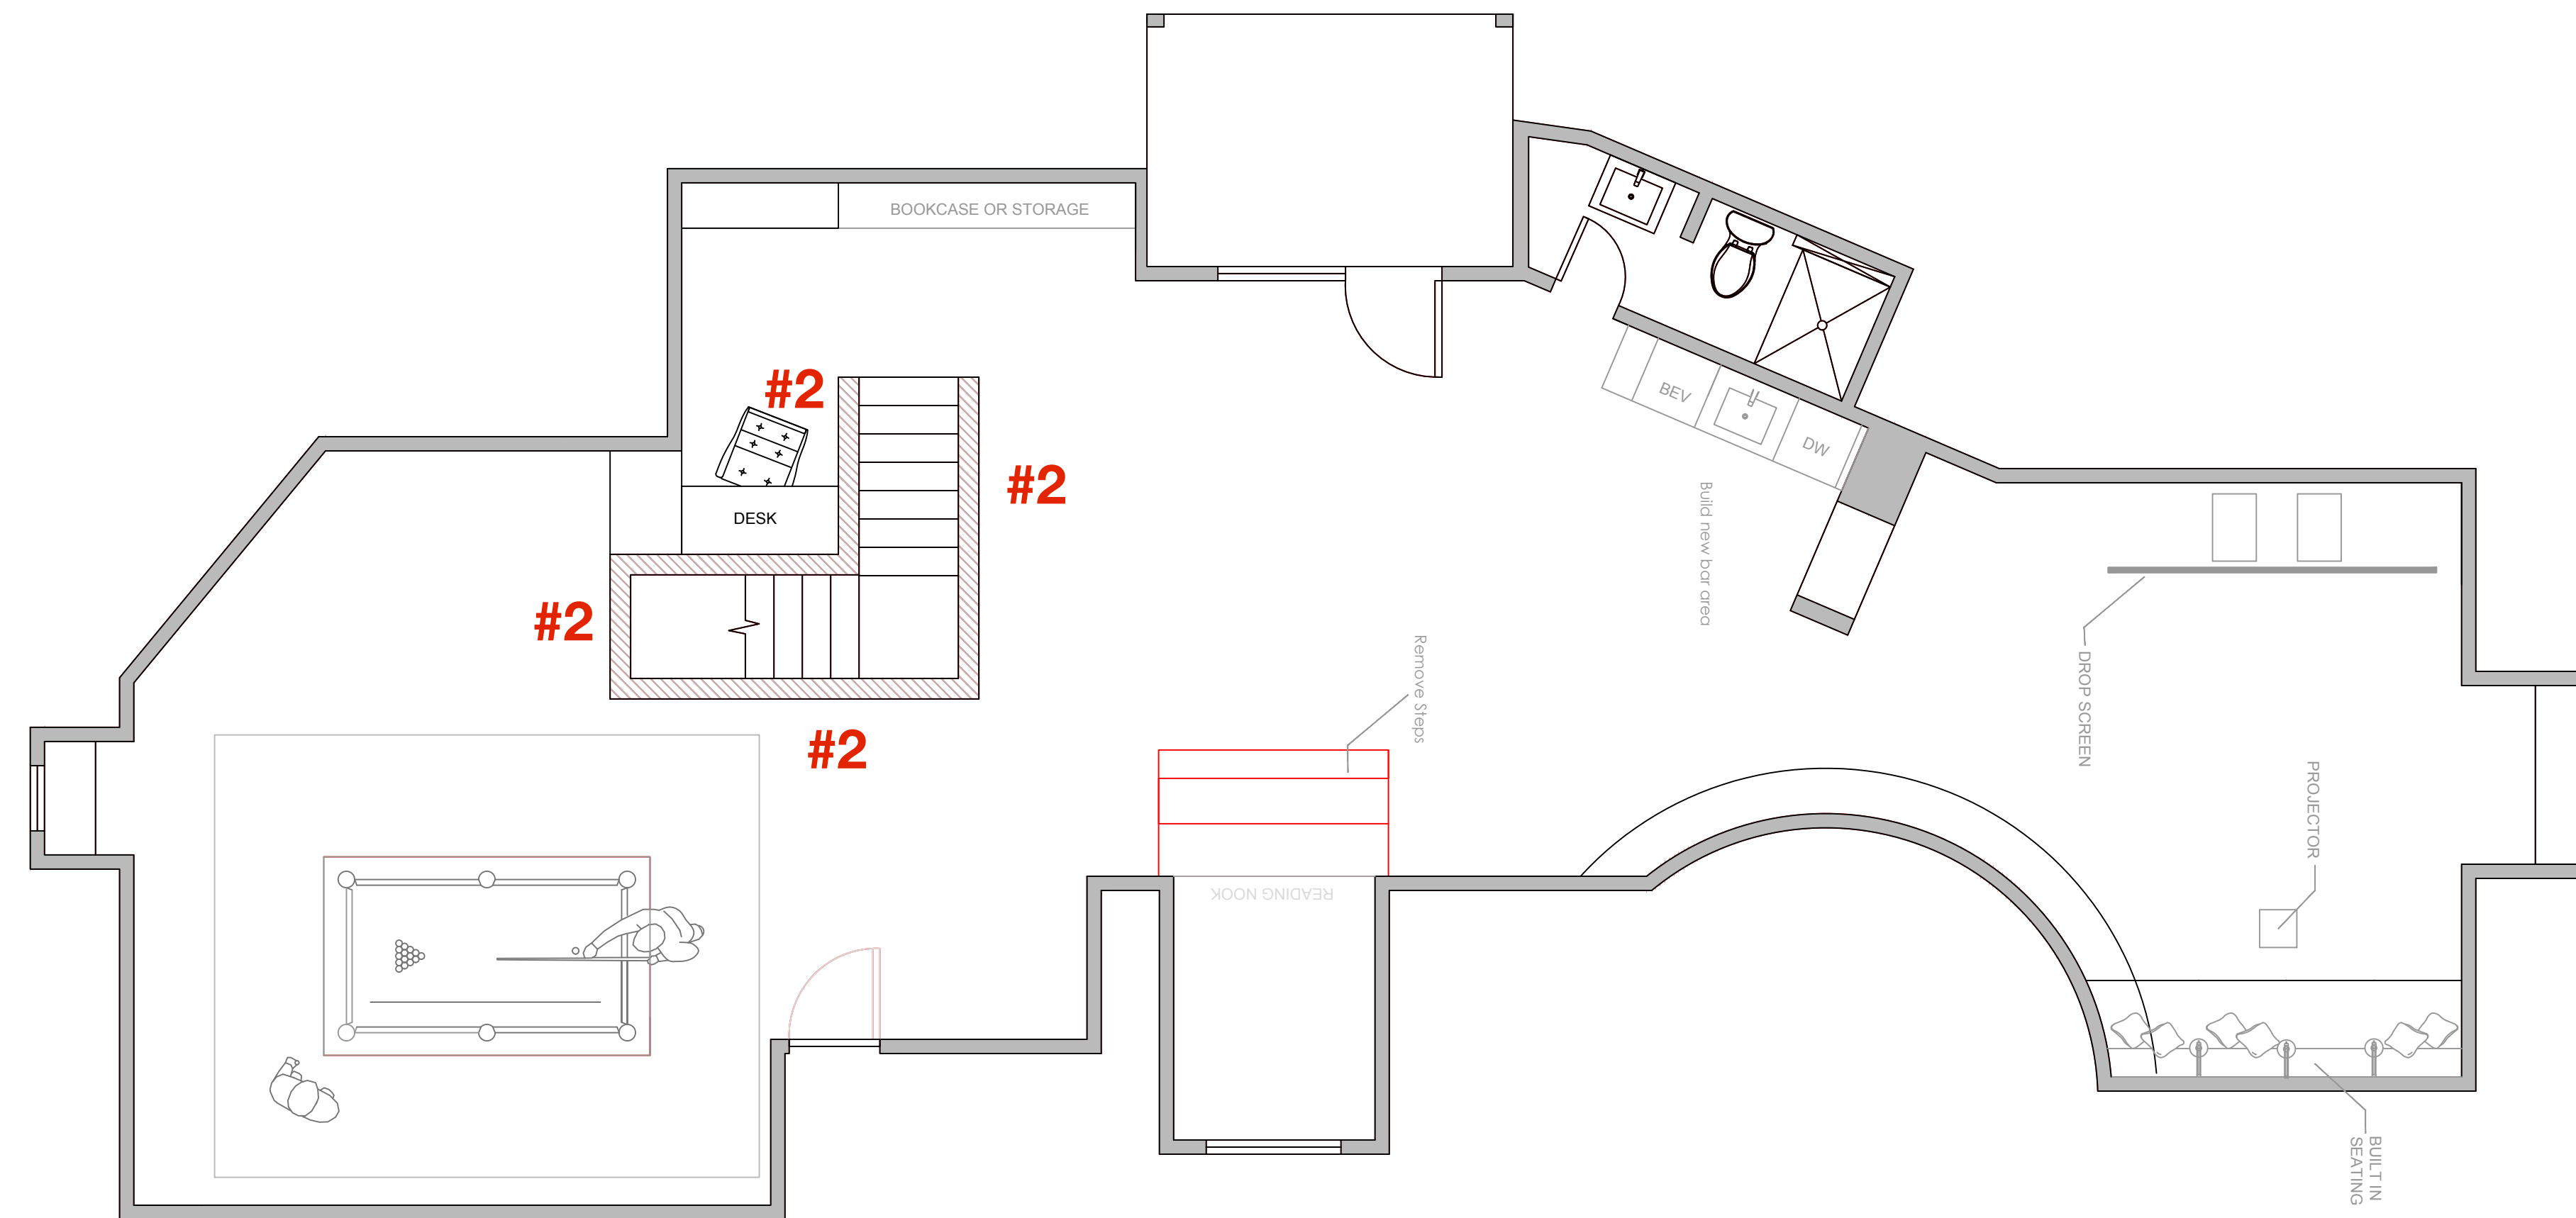

NOT FOR CONSTRUCTION. ALL MEASUREMENTS MUST BE VERIFIED IN THE FIELD